


# CAR PARKING PLAN - BANYO

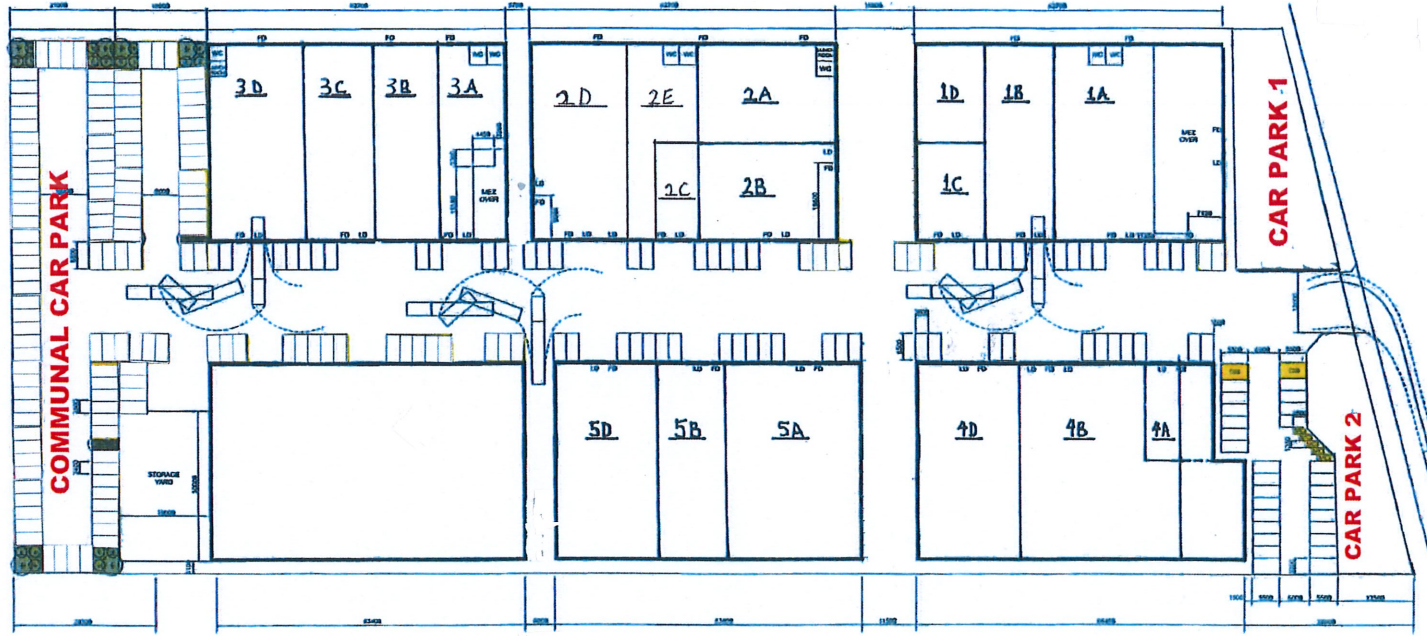

**DEVELOPMENT SUMMARY**  
 TOTAL GFA = 15,901SQM  
 PARKING SPACES REQUIRED = 287  
 PARKING SPACES PROVIDED = 278  
 (INC. 3 DISABLED PERSONS SPACES,  
 61 STAFF SPACES & 5 MOTORCYCLE  
 SPACES)  
 EXCESS PARKING SPACES = 11 SPACES

Title: Client: F&M DRAKE  
 PROPOSED SITE PLAN  
 Project: 925 NUDGEÉ ROAD, BANYO  
 LOTS 1-6 ON GTP2050  
 Plan No: DRW DA 01 ISS A  
 Date: 3 JAN 2007

SCALE 1:1000 @ A3




PLANNING  
 BUILDING  
 HERITAGE  
 LANDSCAPE  
 URBAN DESIGN  
**CITY  
 PLAN  
 SERVICES**

# CAR PARKING PLAN 1 - BANYO

## EXISTING BUILDING

EXISTING CONCRETE TO DRIVEWAY AND CARPARKING SHOWN HATCHED

USE POOTHPATH TO ALLOW FOR DISABLED SPACE

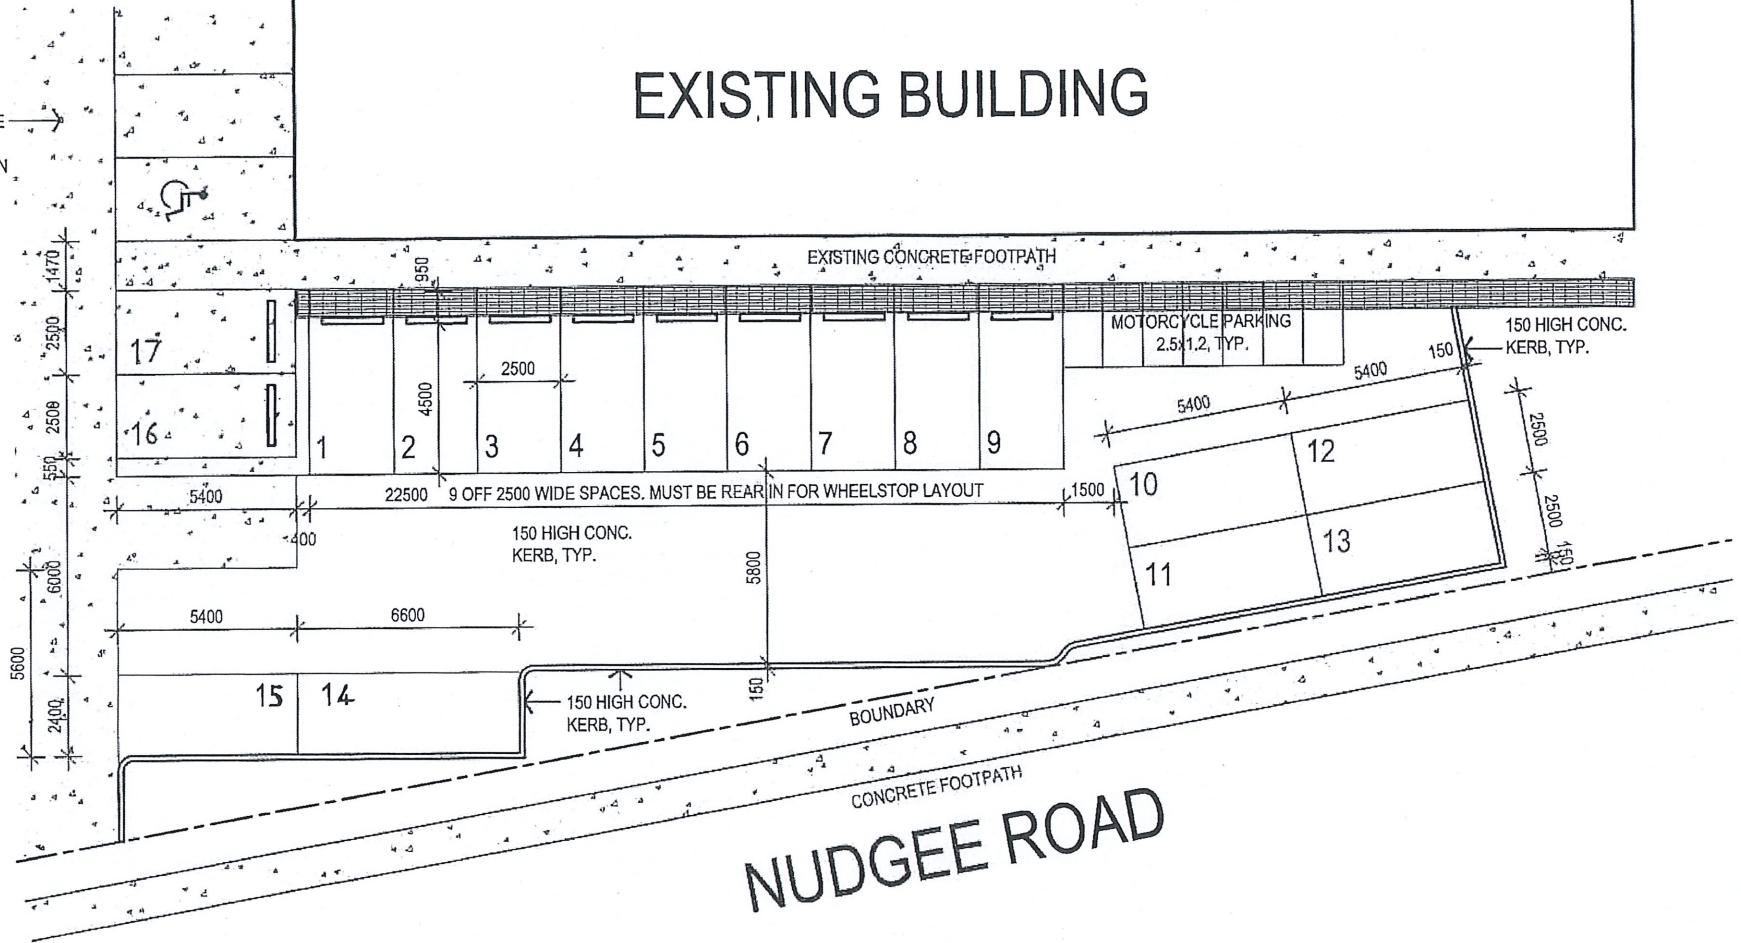

## NUDGEE ROAD

## PROPOSED CARPARK LAYOUT

SCALE 1:200 @ A4

# CAR PARKING PLAN 2 - BANYO

