

**YCP Office Block**

**Station Road Car Parking**

**Tenants # 4, 6, 9, 10**

**Legend**  
 S1 - Car Bay Number  
 # 6 - Tenancy Number

WILKIE STREET  
 MAIN ENTRANCE  
 TO OFFICE BLOCK

Front Door

OFFICE BLOCK

Tenancy # 6


**Car Parking Bays**

- Loading Bays S12
- Visitor Bay S10, S11, S13, S14
- Open Bays S1 - S9, S15 - S18
- Tandem Bay S1B

Wilkie Street Carpark

Tenancy # 7


Station Road

 

Metres : 1 per division Wilkie Street

Date : 15/08/08	
TITLE YCP, Station Rd, Offices	
CODE IDENT NO	DRAWING NO YCP/CP/SR003
SCALE 1:300	Drawn by : Cecilia De'Ath

**A4**

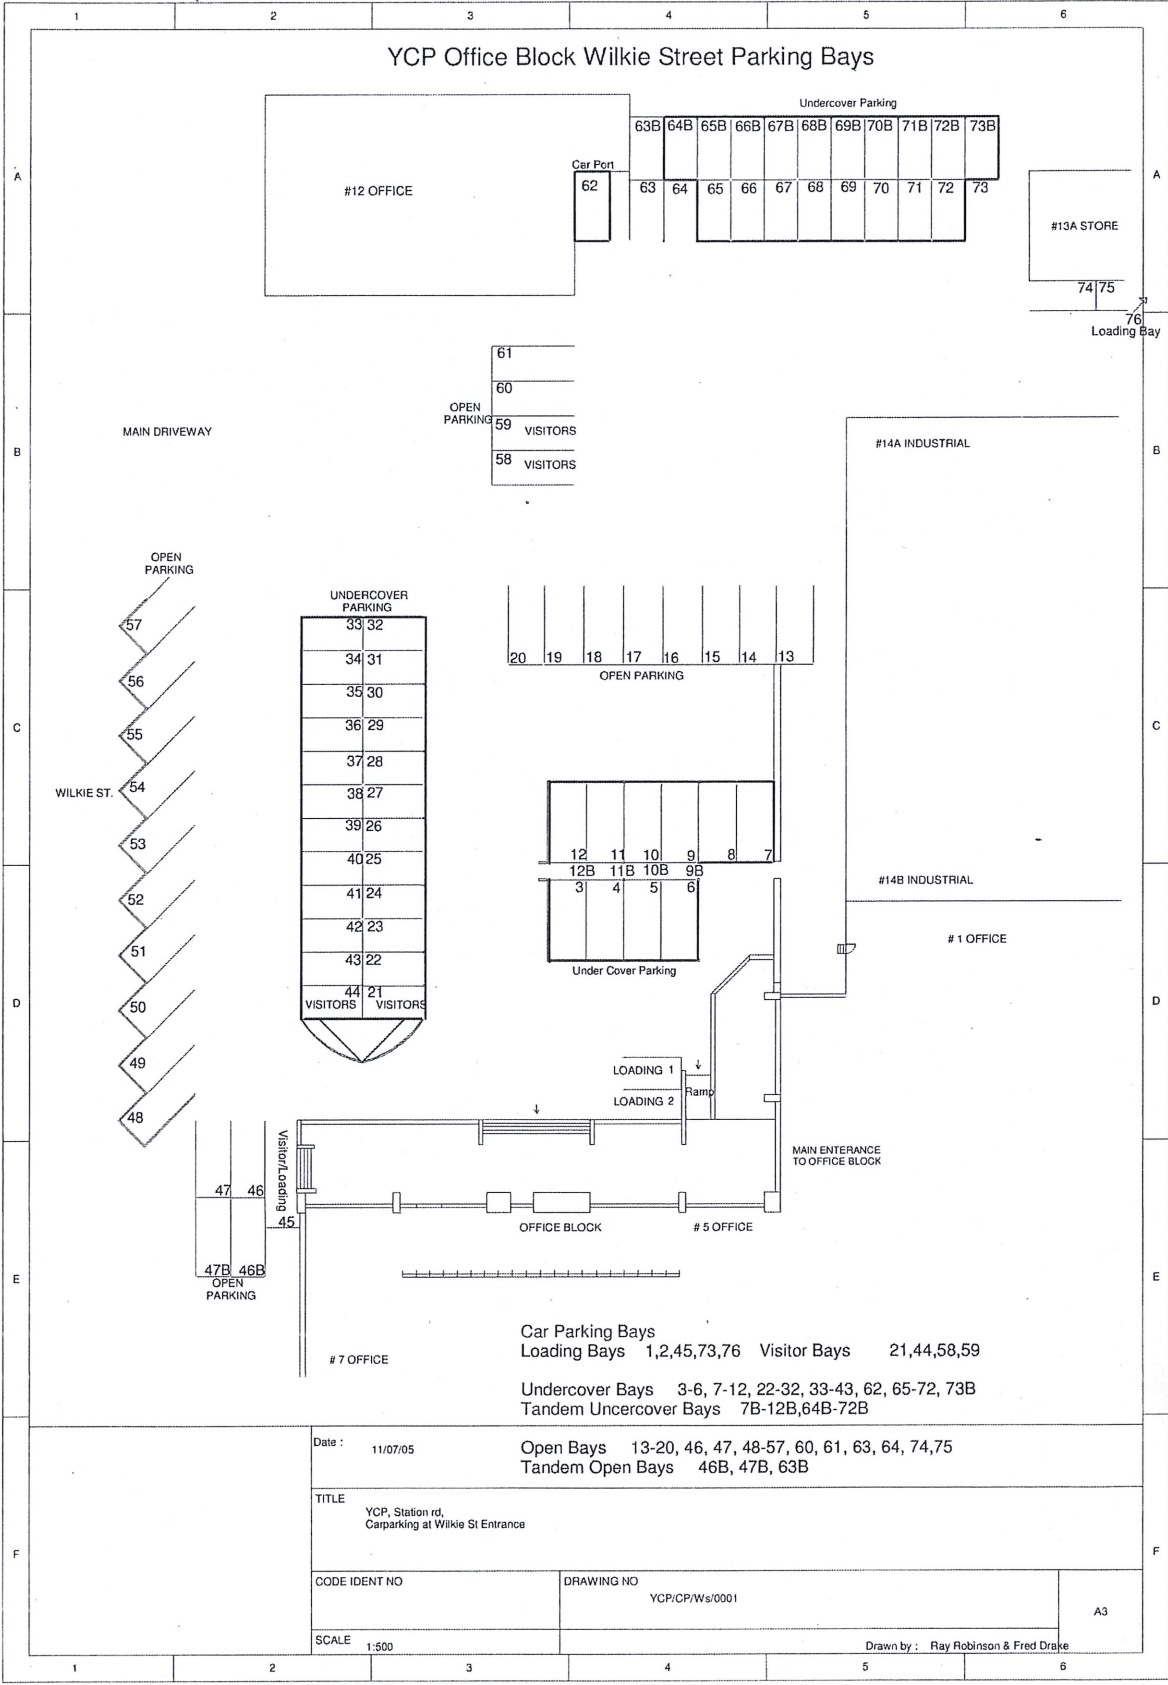

YCP Office Block Wilkie Street Parking Bays

Car Parking Bays  
 Loading Bays 1,2,45,73,76 Visitor Bays 21,44,58,59  
 Undercover Bays 3-6, 7-12, 22-32, 33-43, 62, 65-72, 73B  
 Tandem Undercover Bays 7B-12B,64B-72B

Date: 11/07/05  
 Open Bays 13-20, 46, 47, 48-57, 60, 61, 63, 64, 74,75  
 Tandem Open Bays 46B, 47B, 63B

TITLE  
 YCP, Station rd,  
 Carparking at Wilkie St Entrance

CODE IDENT NO

DRAWING NO

YCP/CP/Ws/0001

A3

SCALE 1:500

Drawn by: Ray Robinson & Fred Drake