


TENANCY PLAN - NUDGEER ROAD, BANYO

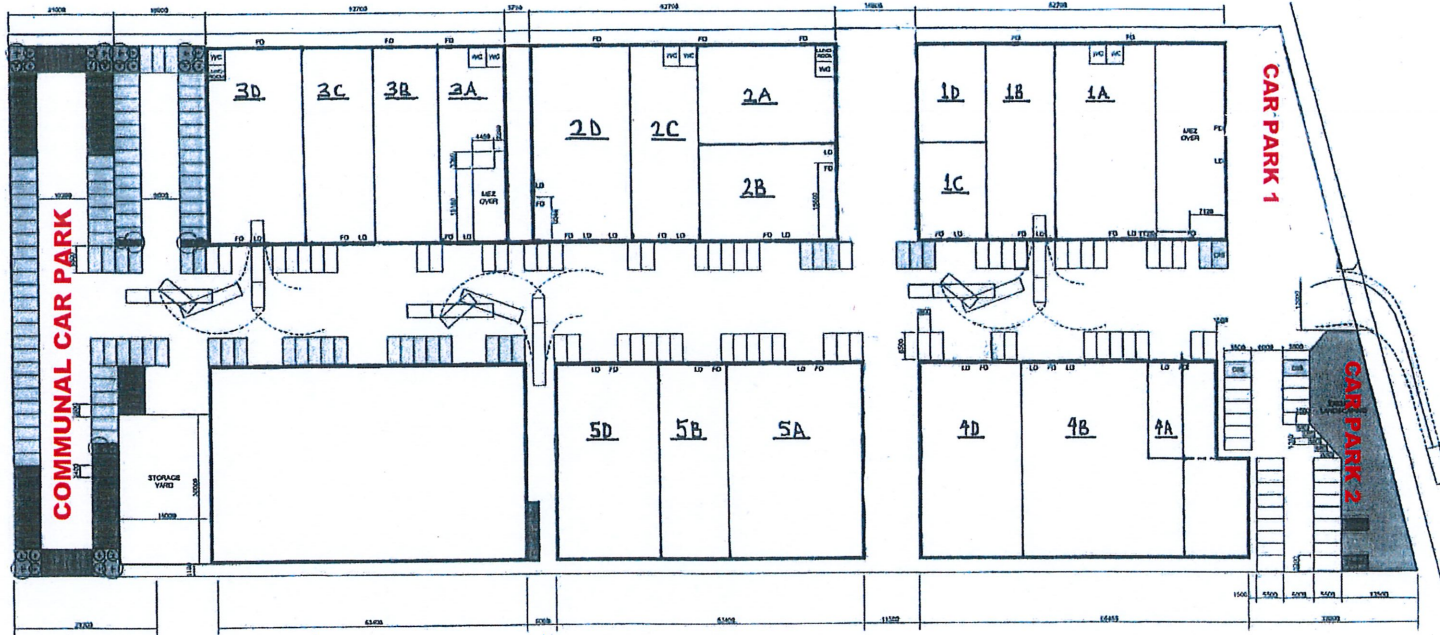

Client:	F&M DRAKE
Title:	SIJE PLAN
Project:	925 NUDGEER ROAD, BANYO LOTS 1-6 ON GTP2050
Plan No:	DRW DA 01 ISS A
Date:	3 JAN 2007




SCALE 1:1000 @ A3

PLANNING
BUILDING
HERITAGE
LANDSCAPE
URBAN DESIGN

**CITY
PLAN
SERVICES**

OFFICE SUITES UNIT 1 - NUDGEER ROAD, BANYO

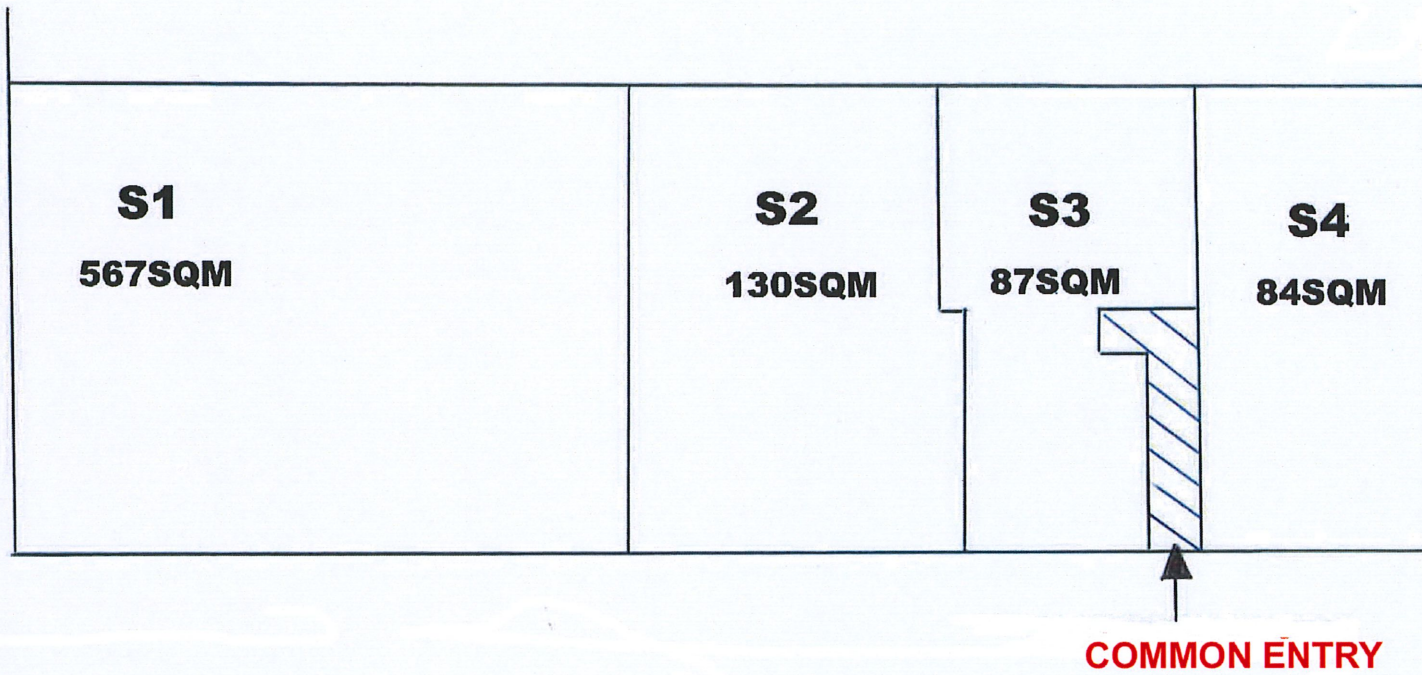

FRONT BUILDING