

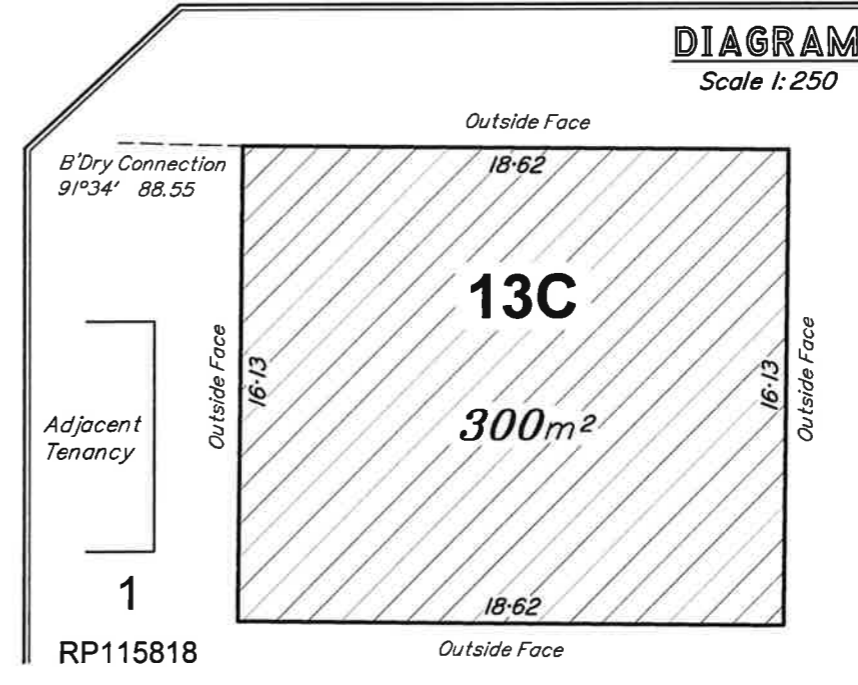


Rev	Date

- NOTES:**
1. Drawn to Scale on A3 sheet
 2. Lease area measured in accordance with the P.C.A. recommendations for Gross Lettable Area. (GLA)
 3. Title Reference : 18195037
 4. Adjoining tenancies shown have been compiled from other sources and are diagrammatic only.
 5. Lease Boundaries are defined by structural elements, distances shown are indicative only unless noted otherwise.
 6. Meridian of RP115818

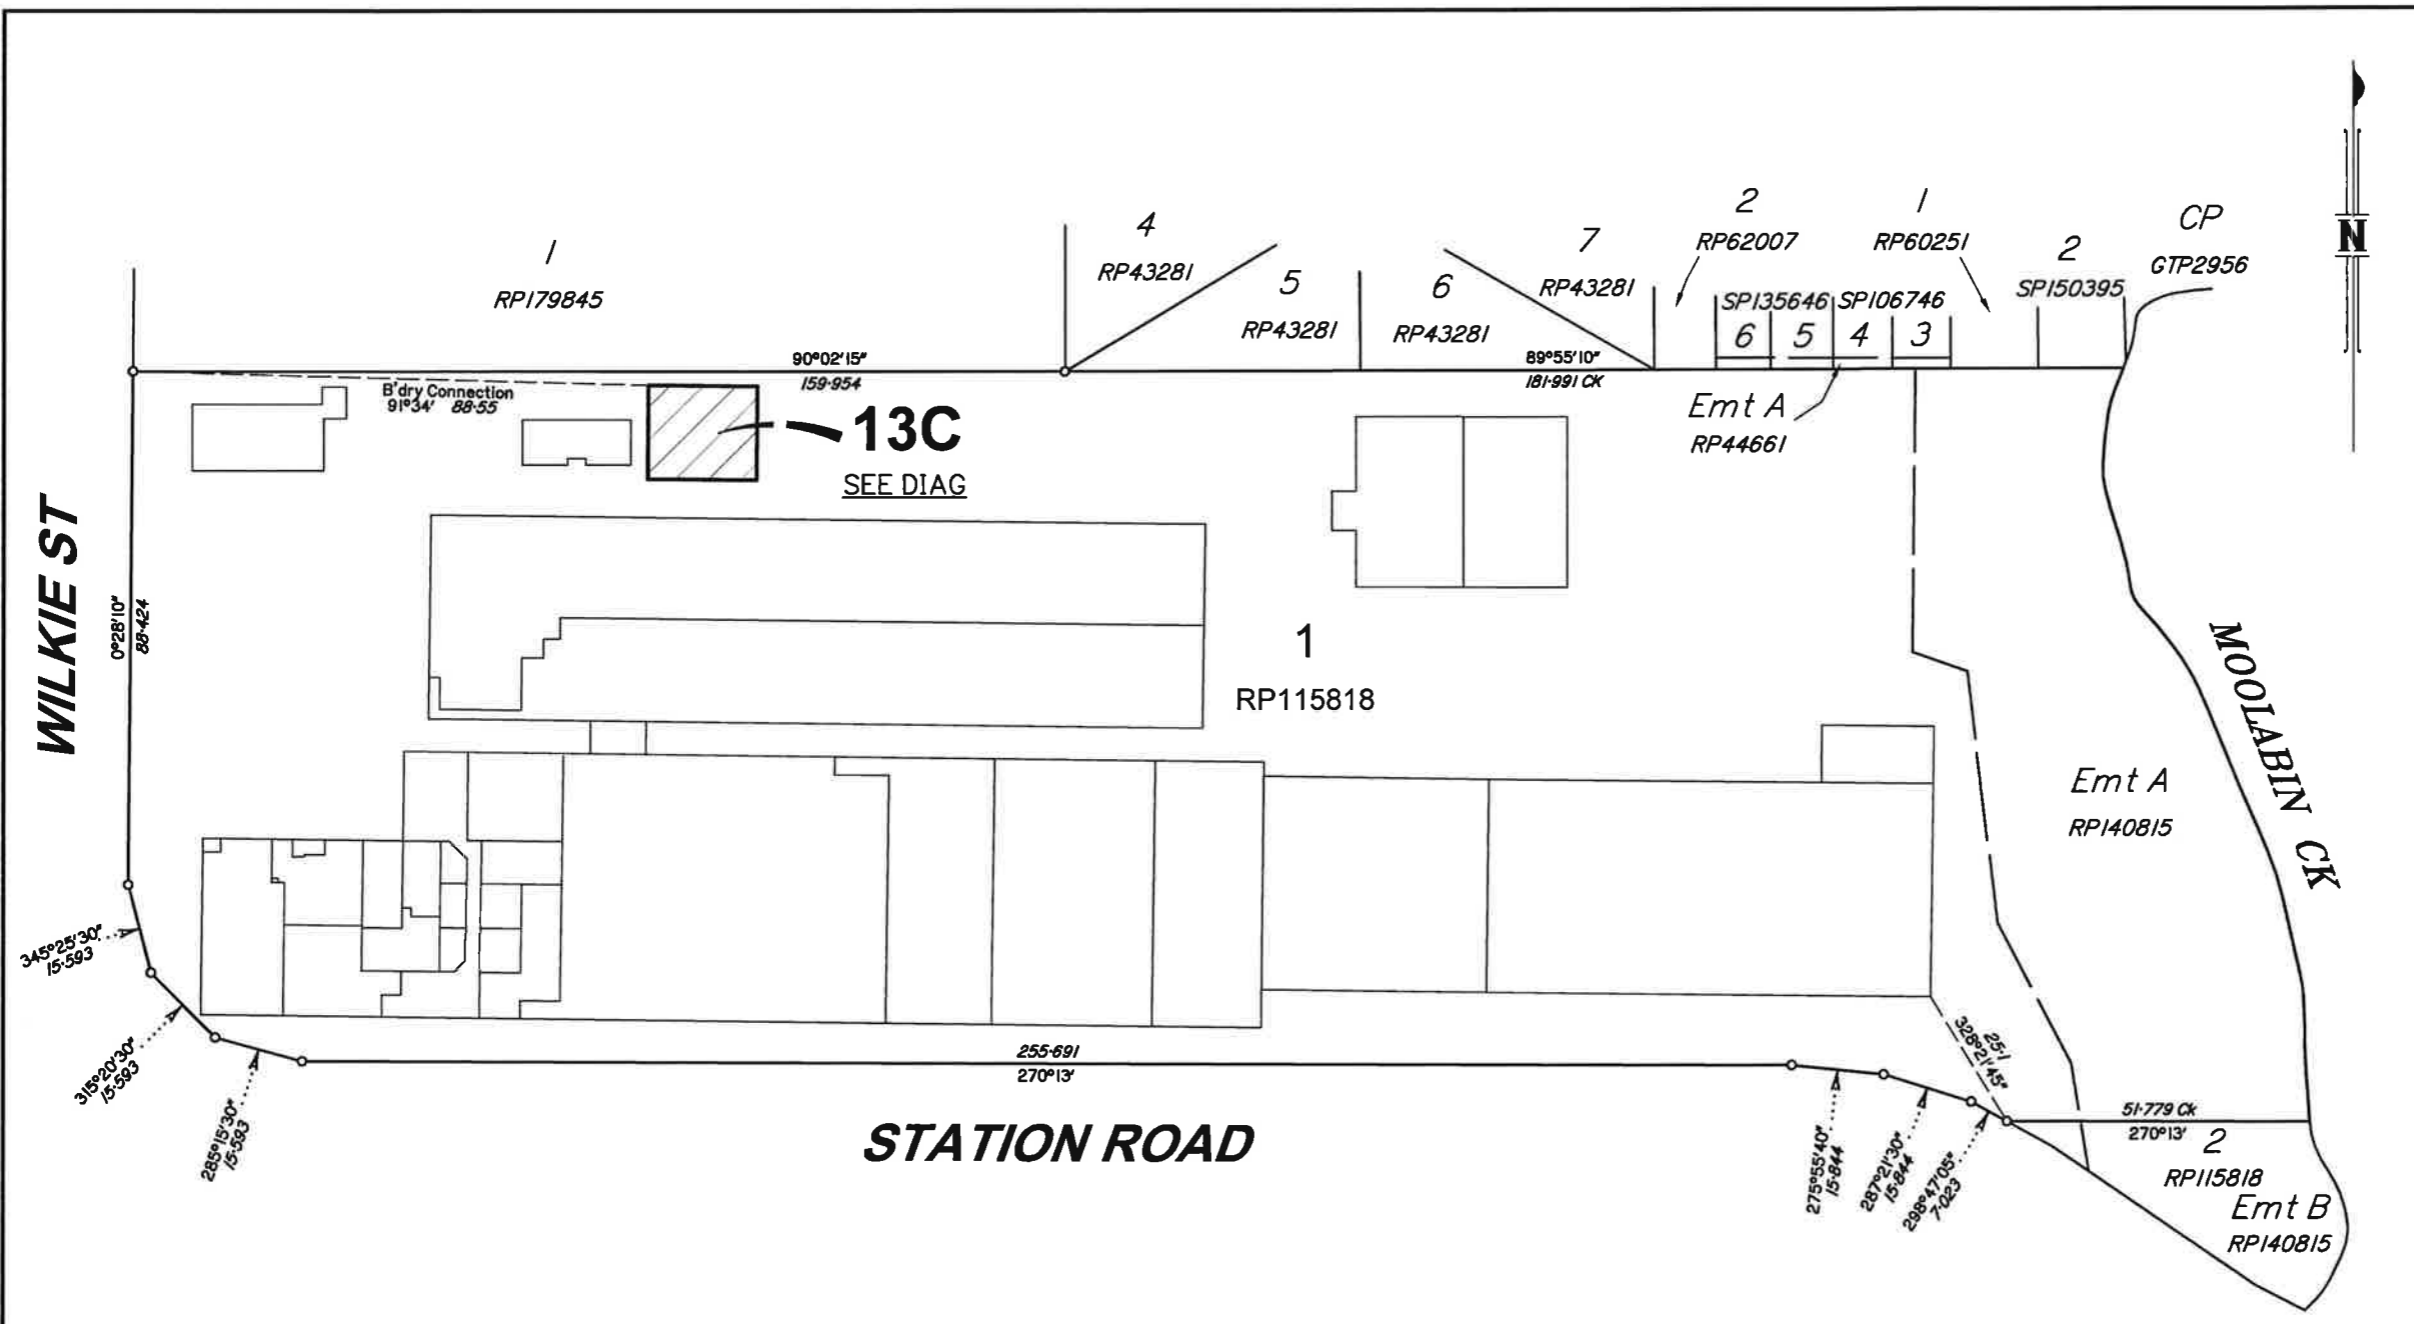

Date: 27/10/14

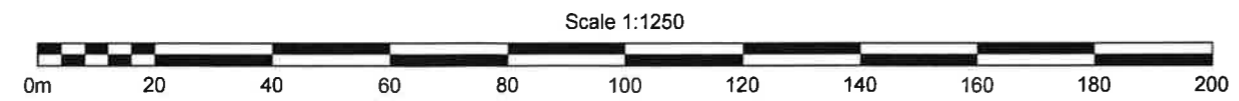

TITLE	
PLAN OF LEASE AREA 13C being part of the Ground Floor of a building situated on Lot 1 on RP115818	
Client	INCO PROPERTY
Local Government	BRISBANE CITY COUNCIL
Locality	Yeerongpilly
Comp File	14234.project
Drawn	MCH
Surv'd	BM
Approved	PS
Date Created	28/10/2014
Job Ref.	14234
SCALE @ A3	1:1250
PLAN No.	2
Rev.	